


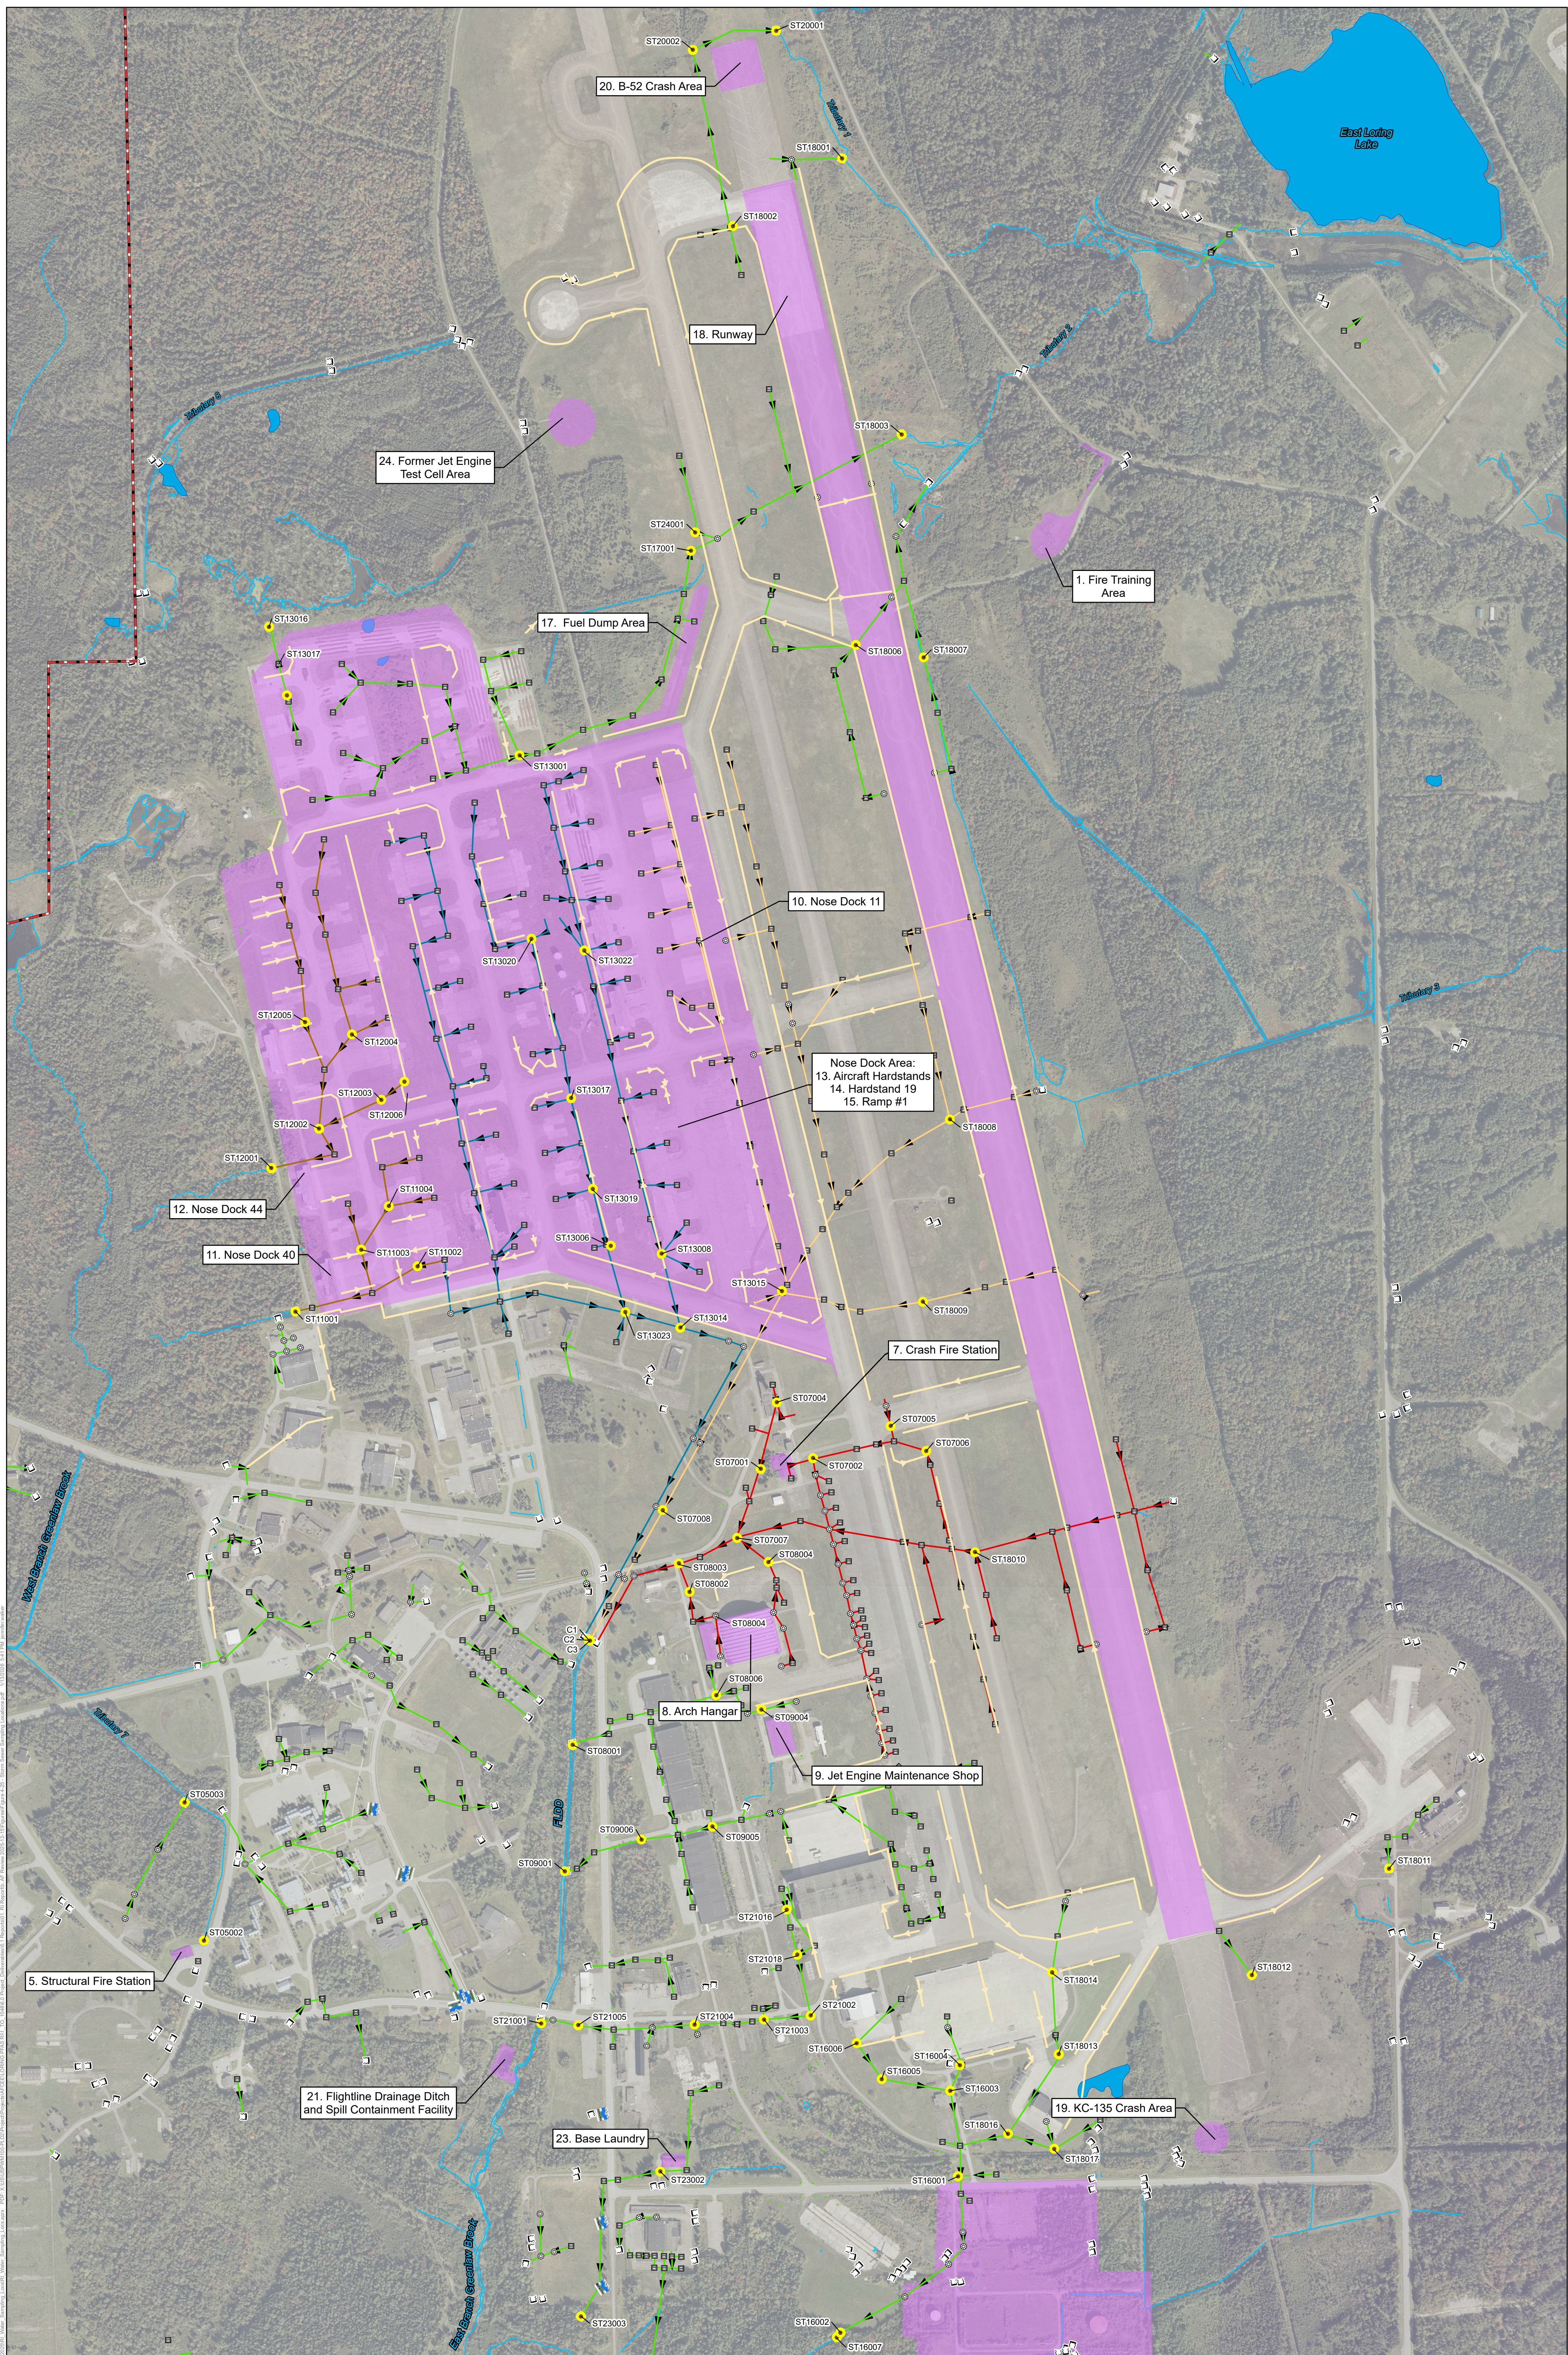

SYMBOL KEY

	Storm Sewer Sample Location		Nose Dock 40/44		Catch Basin		Water Features:		Potential Aqueous Film Forming Foam Release Area
	Storm Sewer:		Other Storm Sewer Drainage		Manhole		Stream		Former Installation Boundary
	Nose Dock Area-FLDD-C1		Underdrain Network		Culvert		Surface Water Body		
	Northern Runway-FLDD-C2				Inlet				
	Southern Runway-FLDD-C3								

Notes:

- FLDD - Flightline Drainage Ditch
- Arrow indicates flow direction

Figure 4-25
Storm Sewer Sampling Locations
Remedial Investigation Site Characterization Summary Report
Former Loring Air Force Base, Limestone, ME

Air Force Civil Engineer Center
2261 Hughes Ave., Suite 163
JBSA Lackland, TX 78236

SOURCES:
Aerial Imagery obtained from NAIP, USDA-FSA, Published September, 2021.

Drawn:
JSW

Checked:
LP

Checked Date:
1/15/2026

PROJ: 775361701